



TOP VIEW

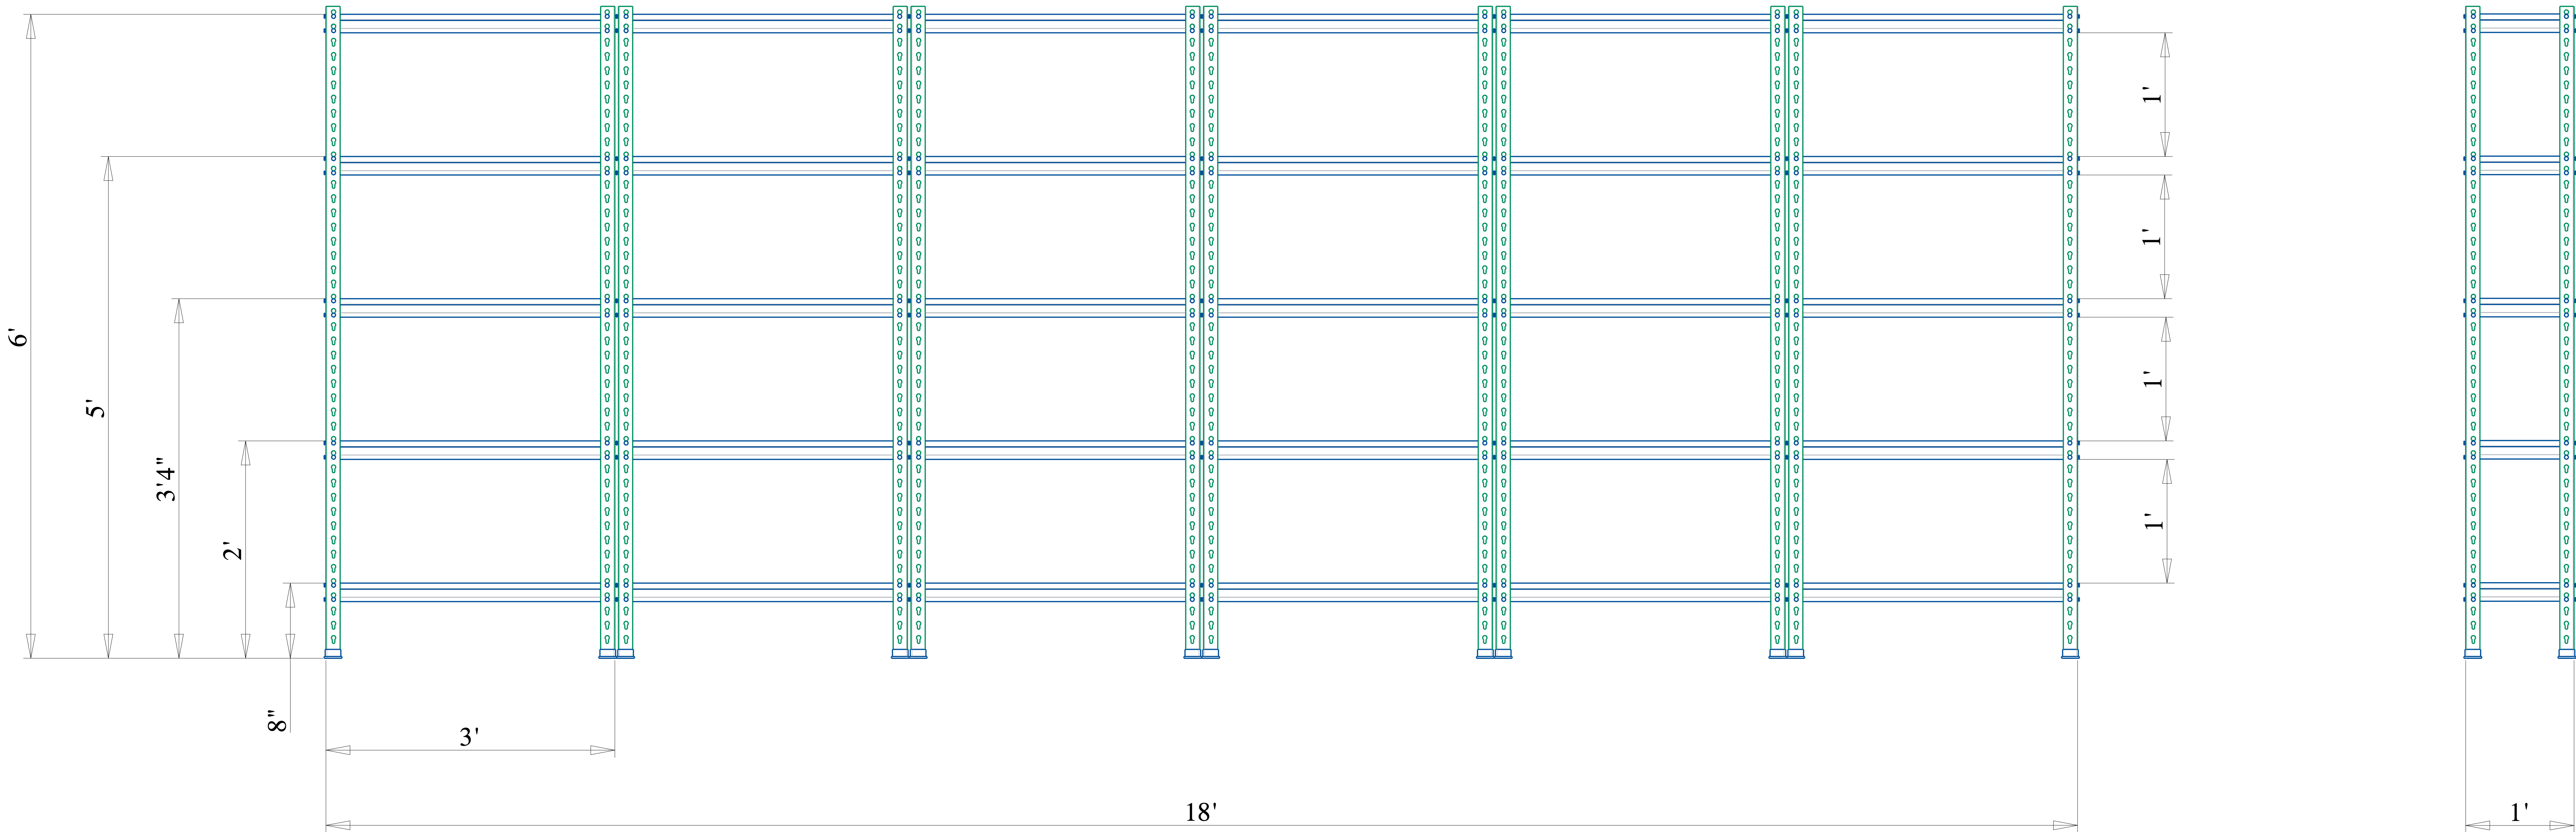


FRONT ELEVATION

SIDE VIEW

NOTE: ALL DIMENSION ARE IN FEET  
ALL SHARPE EDGE R-2 FILLET

COATING TYPE	RACK DEPTH	RACK WIDTH	RACK HEIGHT	WALL THICKNESS	NO. OF LEVELS	LOAD CAPACITY	FINISH	SUPPLIER: <div>HITECH FENCE AND STEEL FACTORY</div>		CLIENT:			
Powder Coating	1' TO 2'	2' TO 4'	6' TO 8'	14 SWG TO 10 SWG	3 TO 6	100 TO 120 KG / LEVEL	1. PILLAR: GREY COLOR	<div>3824 ,STREET NIRA, 2ND INDUSTRIAL CITY, SEC 6978 RIYADH 14338 SAUDI ARABIA +966 11 474 8635</div>		<div>DESIGNED BY: FAZ    DRAWING TITLE: BOLTLESS RACKS</div> <div>DRAWN BY: HMY</div> <div>CHECKED BY: MAZ    DRAWING NO.: HDWG-BLR-01-00</div> <div>APPROVED BY: MJI</div>			
							2. BEAM: GREY COLOR						
							3. SHELF: GREY COLOR						
										PAPER SIZE A0	SHEET NO. 1 OF 2	REV. NO. 00	SCALE: NTS DATE: 17-12-2023



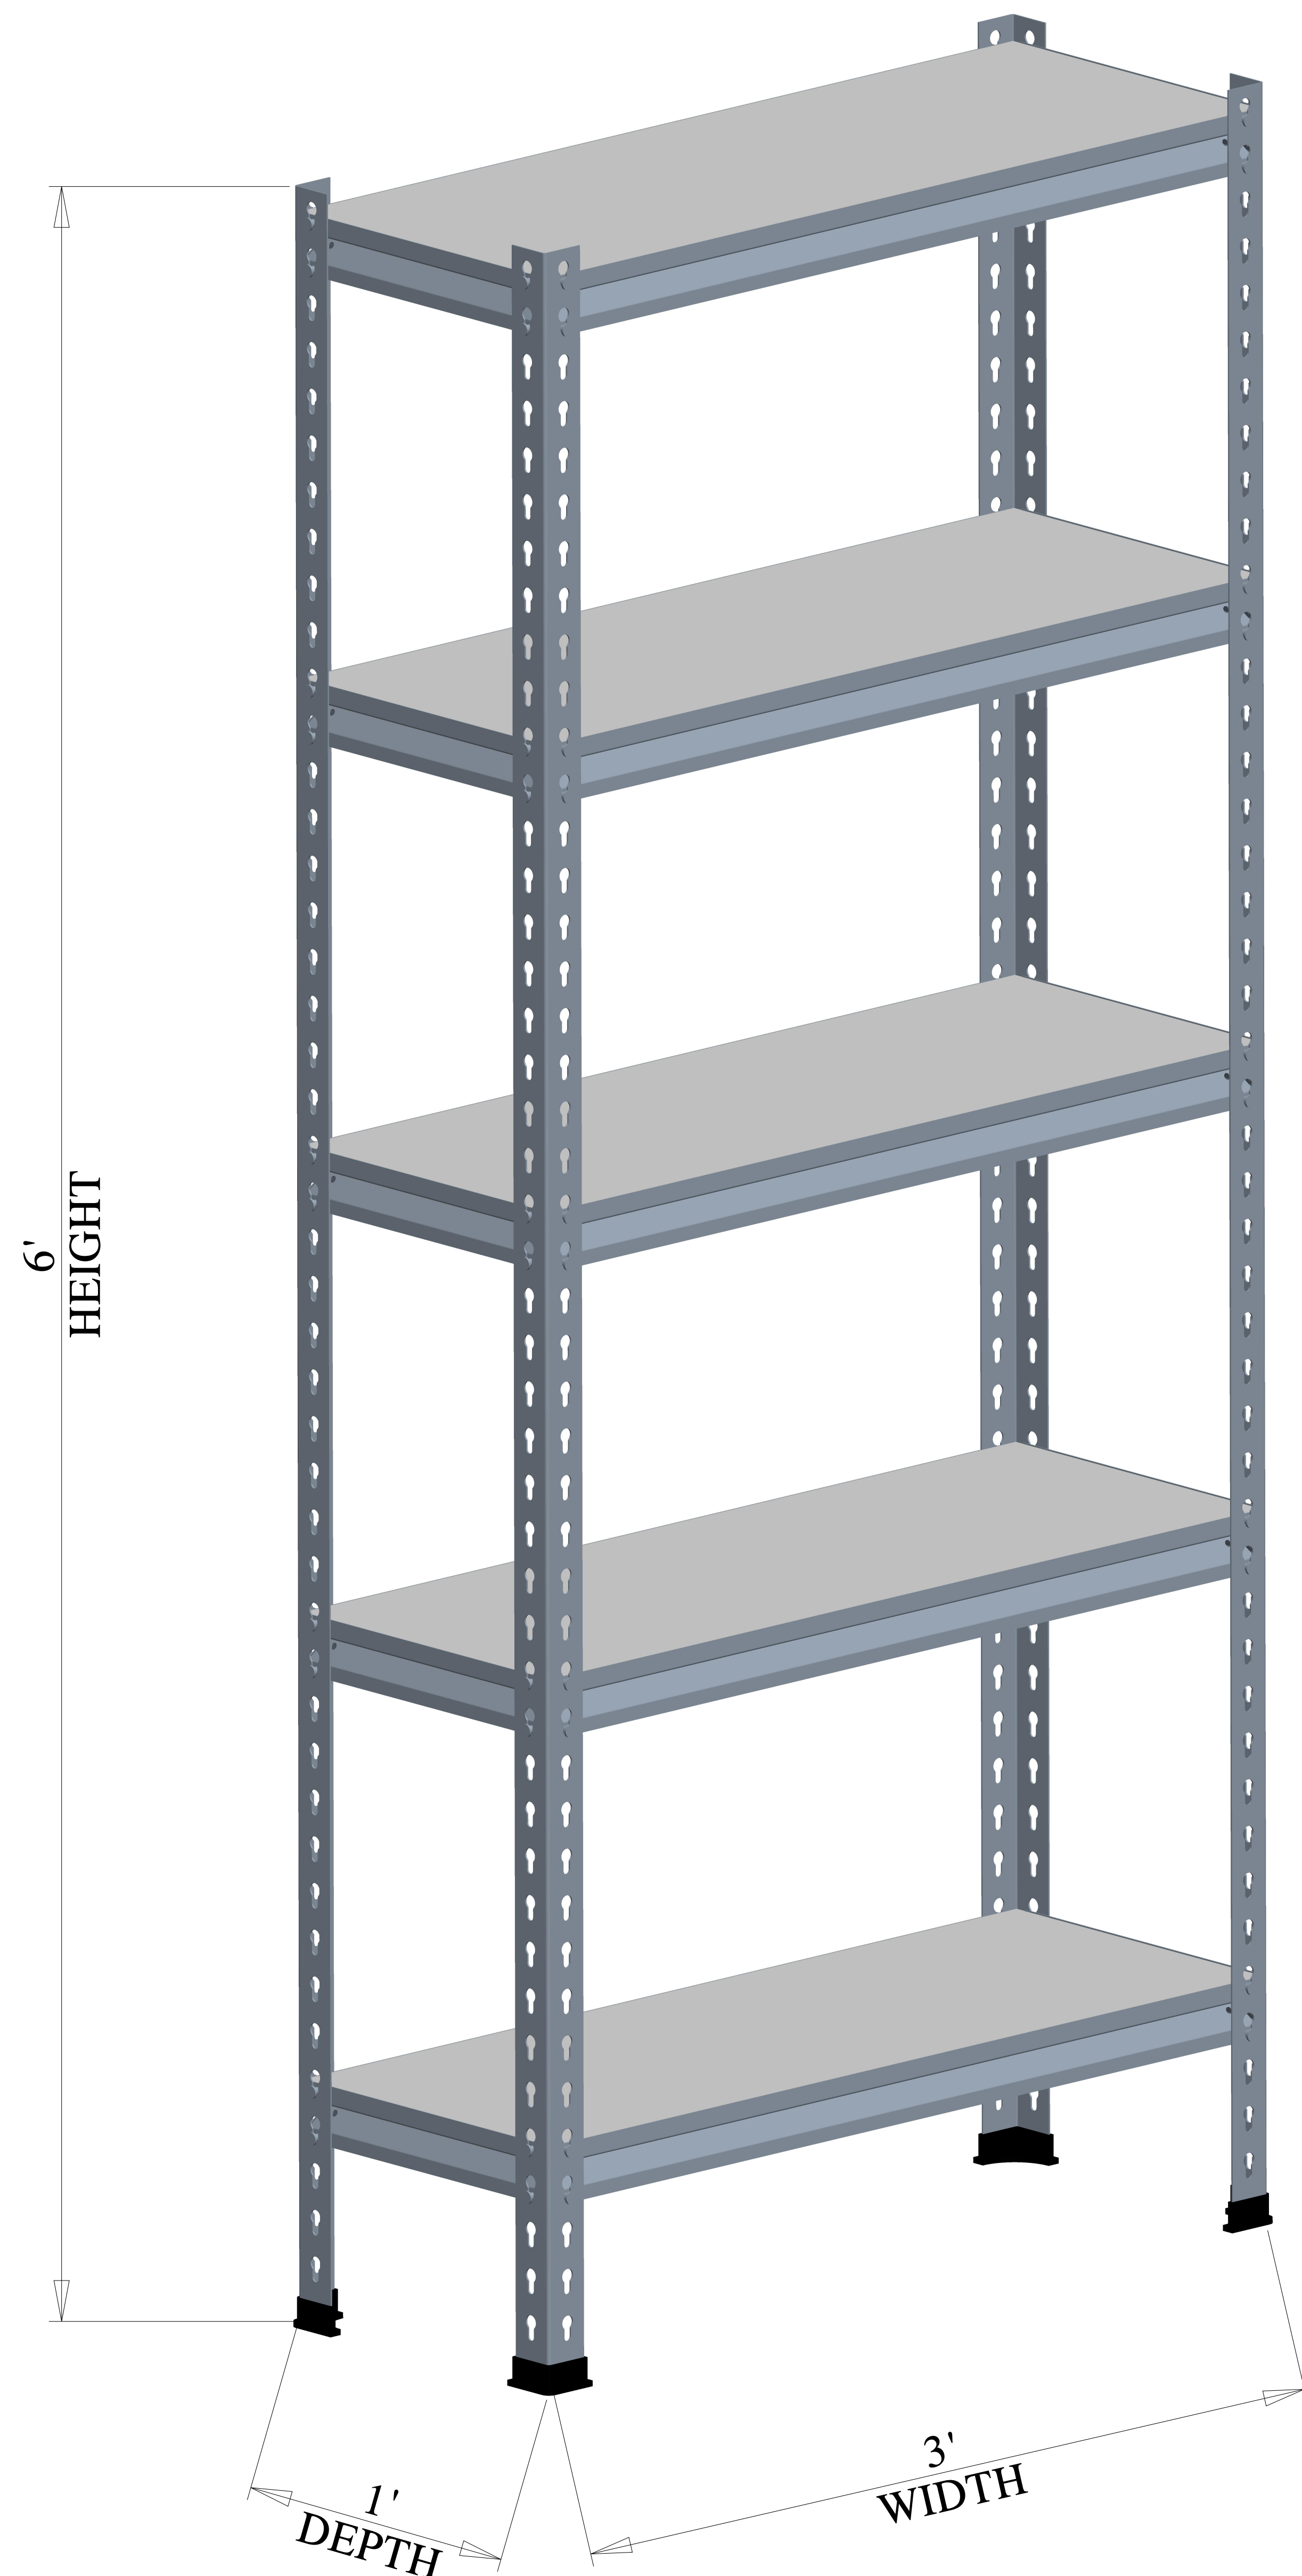

MDF SHELVE 16MM THICK


Z-BEAM

SLOTED ANGLE PILLAR  
40X40X1.5MM

BILL OF QUANTITY				
Sr.#	Description	Length	Width	Qty.
1	L-PILLAR-SLOTTED-01	72"		4
2	MDF-SHELF	32"	12"	5
3	RUBBER-FOOT			4
4	Z-BEAM-ASSY-12	12"		10
5	Z-BEAM-ASSY-32	32"		10

RUBBER FOOT

NOTE: ALL DIMENSION ARE IN FEET  
ALL SHARPE EDGE R-2 FILLET

COATING TYPE	RACK DEPTH	RACK WIDTH	RACK HEIGHT	WALL THICKNESS	NO. OF LEVELS	LOAD CAPACITY	FINISH	SUPPLIER: <div>HITECH FENCE AND STEEL FACTORY</div>		CLIENT:		
Powder Coating	1' TO 2'	2' TO 4'	6' TO 8'	14 SWG TO 10 SWG	3 TO 6	100 TO 120 KG / LEVEL	1. PILLAR: GREY COLOR	3824 ,STREET NIRA, 2ND INDUSTRIAL CITY, SEC 6978 RIYADH 14338 SAUDI ARABIA +966 11 474 8635				
							2. BEAM: GREY COLOR					
							3. SHELF: GREY COLOR	DESIGNED BY: FAZ	DRAWING TITLE: BOLTLESS RACKS	PAPER SIZE A0	SHEET NO. 2 OF 2	
								DRAWN BY: HMY				
								CHECKED BY: MAZ	DRAWING NO.: HDWG-BLR-01-00	REV. NO. 00	SCALE: NTS	
								APPROVED BY: MJI			DATE: 17-12-2023	